




WET WELL

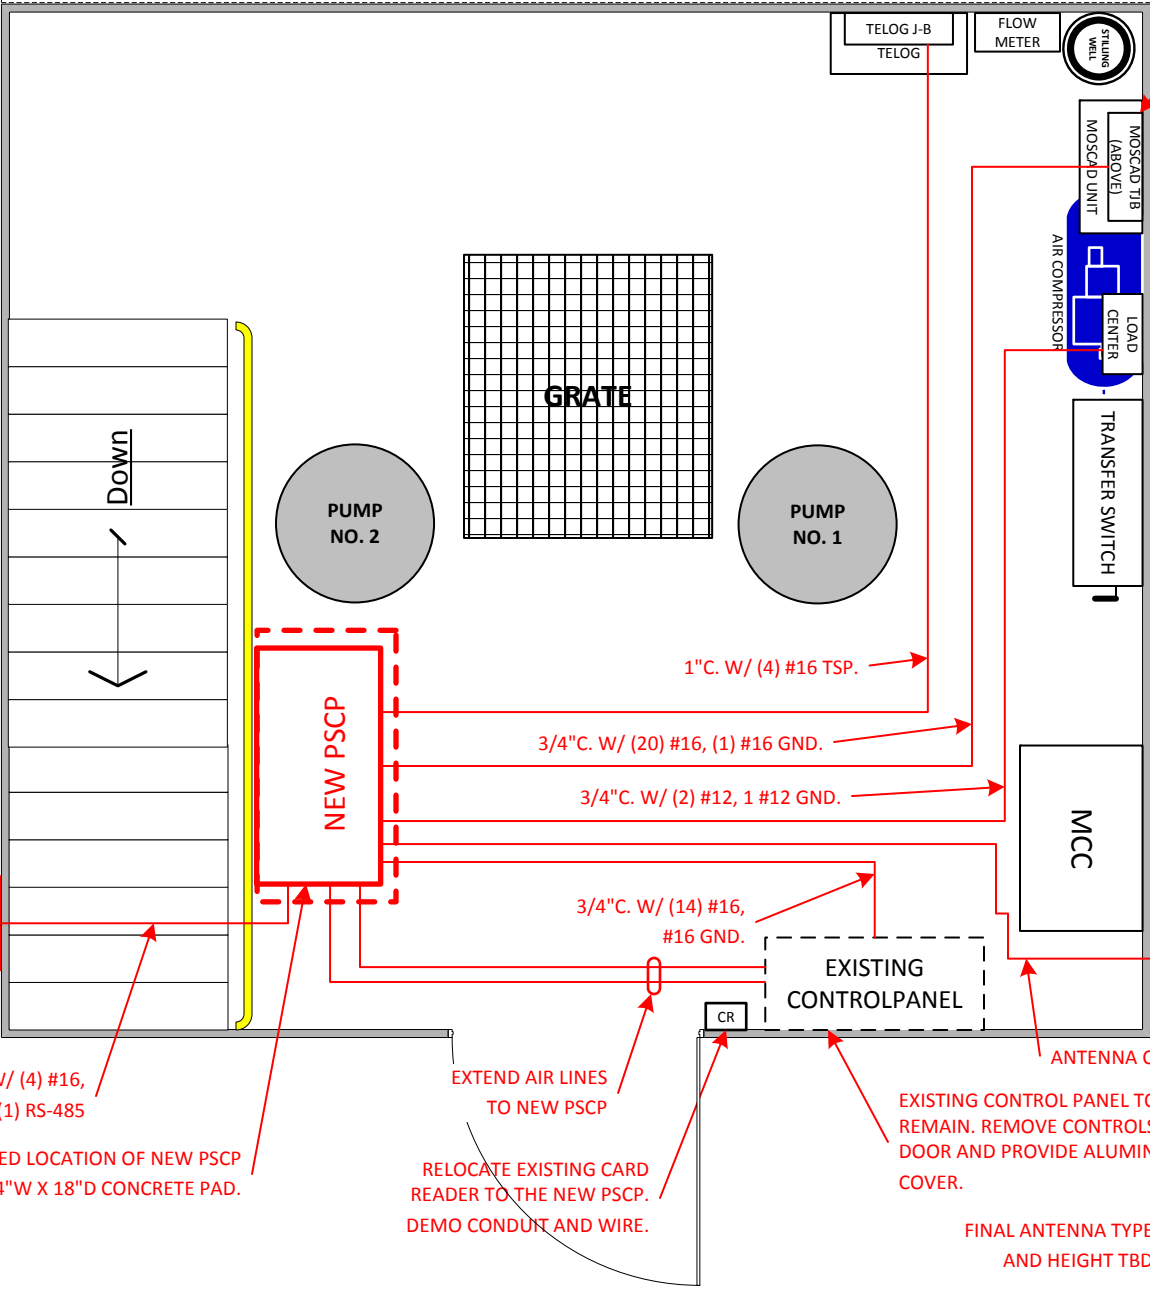

MOSCAD TJB
TO REMAIN.



HAMPTON ROADS SANITATION DISTRICT
VIRGINIA BEACH, VIRGINIA

INTERCEPTOR SYSTEMS PUMP STATION
CONOTROL AND SCADA

STATION 0103 BAINBRIDGE BLVD PS
INSTALLATION DRAWING

DRAWN BY WCS	REVISED 1/18/2018	SCALE: N.T.S.	:SHEET: 1 OF 1
-----------------	----------------------	------------------	-------------------