


INSTALL 11.5dBd ANTENNA
@15' ON EXISTING MAST

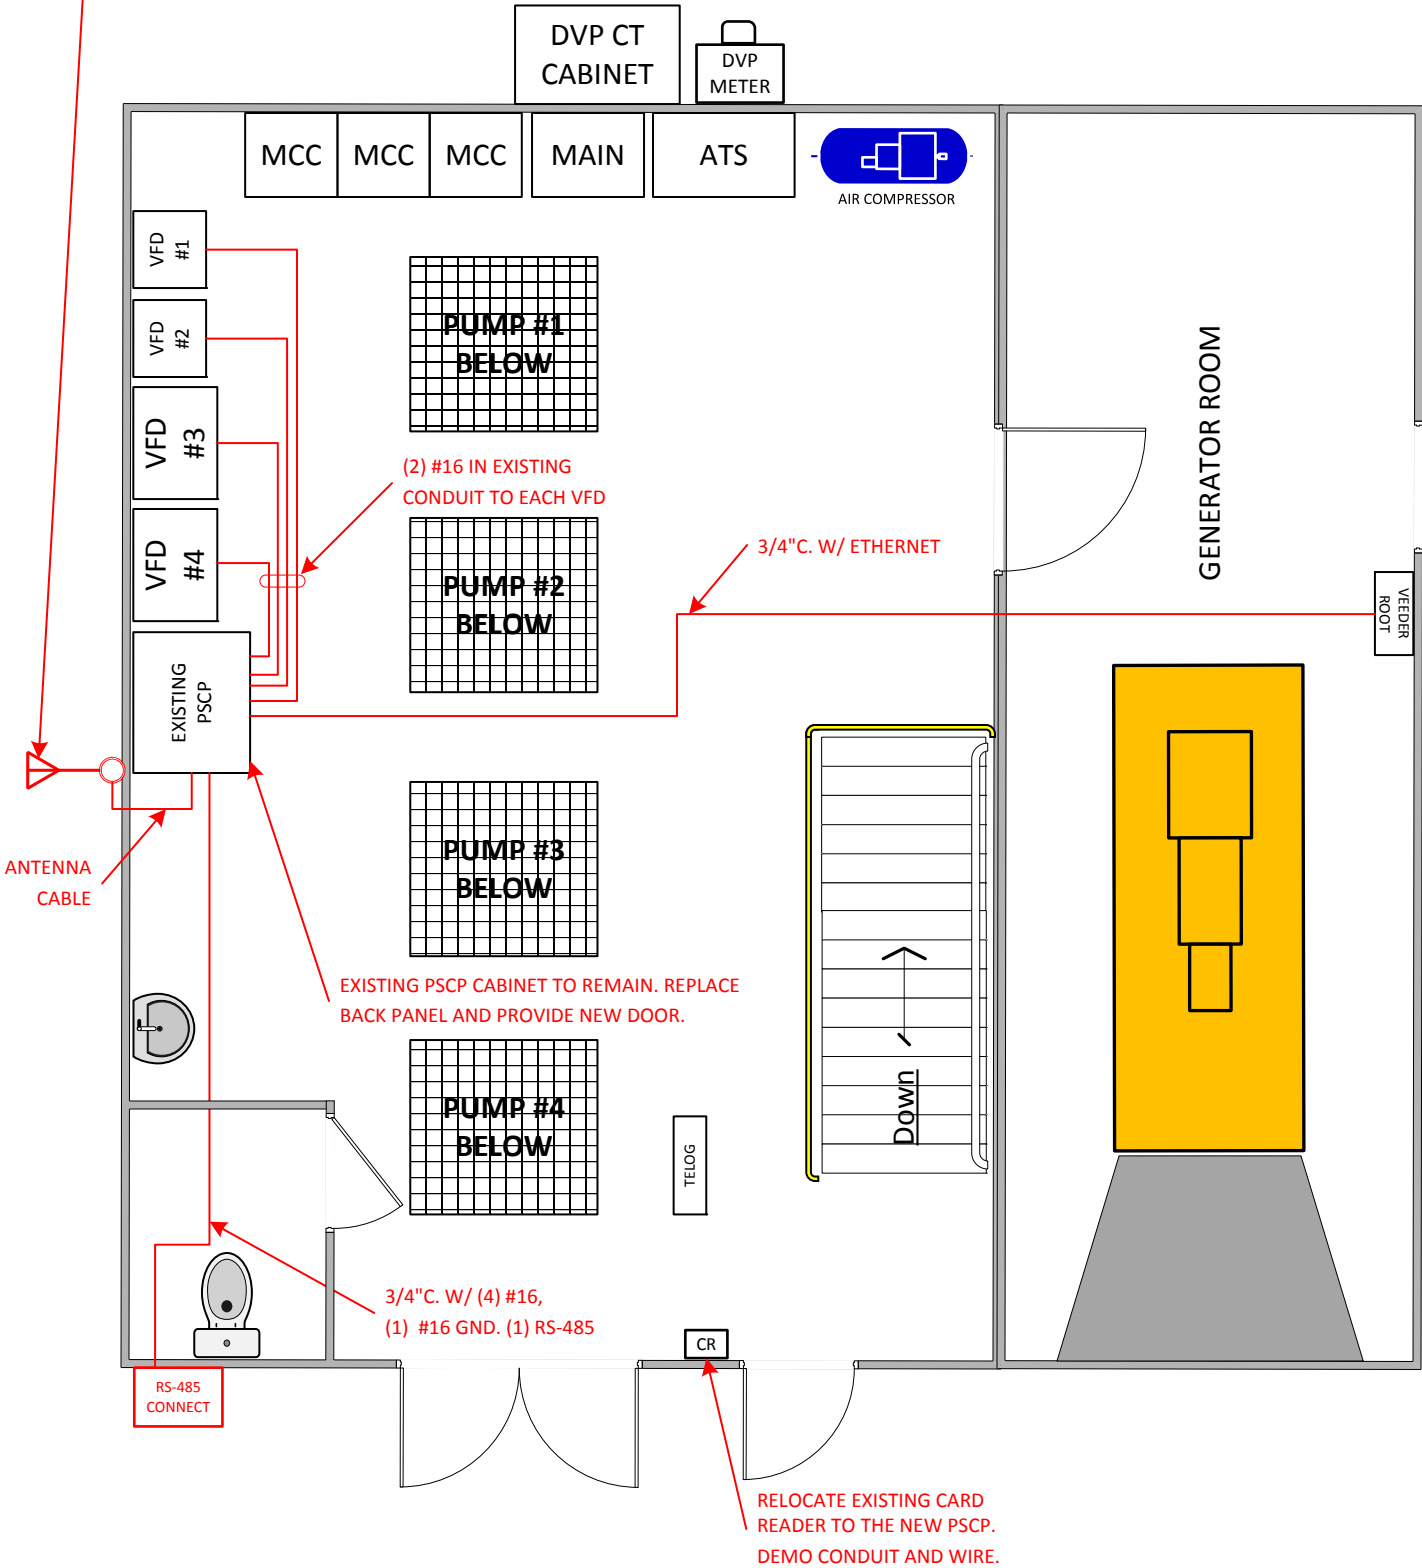

HAMPTON ROADS SANITATION DISTRICT
VIRGINIA BEACH, VIRGINIA

INTERCEPTOR SYSTEMS PUMP STATION
CONOTROL AND SCADA

STATION 4236 TRITON COURT PS
INSTALLATION DRAWING

DRAWN BY WCS	REVISED 7/28/2016	SCALE: N.T.S.	:SHEET: 1 OF 1
-----------------	----------------------	------------------	-------------------