


ABOVE GROUND FUEL TANK

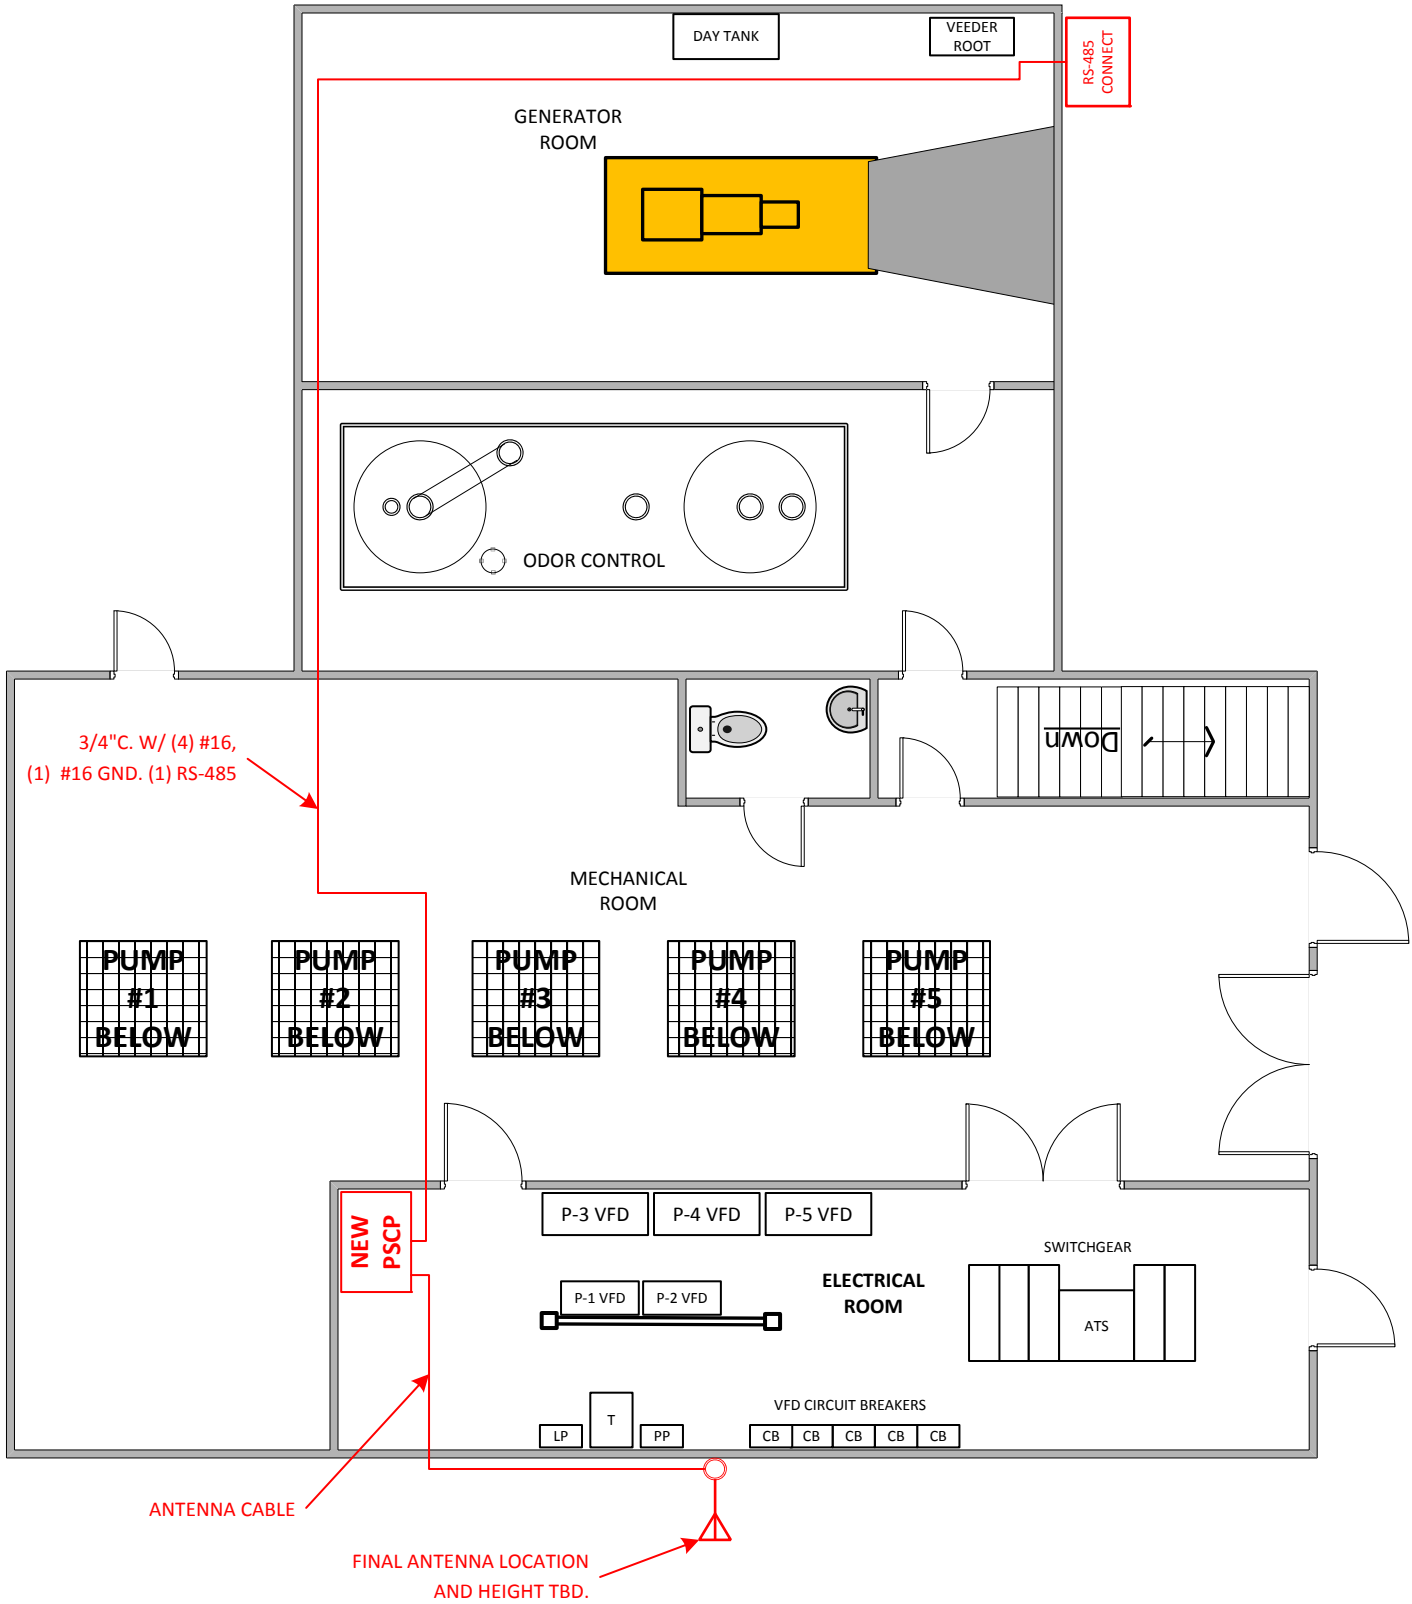

HAMPTON ROADS SANITATION DISTRICT
 VIRGINIA BEACH, VIRGINIA
 INTERCEPTOR SYSTEMS PUMP STATION
 CONOTROL AND SCADA

STATION 4206 BRIDGE STREET PS
 INSTALLATION DRAWING

DRAWN BY WCS	REVISED 4/25/2017	SCALE: N.T.S.	:SHEET: 1 OF 1
-----------------	----------------------	------------------	-------------------