

3/4" C. W/
(4) #16,
(1) #16
GND.
(1) RS-485

RS-485
CONNECT

**NEW
PSCP**

3/4" C. W/ (4) TSP
(2 TSP TO EACH VFD)

3/4" C. W/ (4) #16, #16 GND.
(2 #16 TO EACH VFD)

3/4" C. W/ ETHERNET



COMPRESSOR

VEEDER
ROOT


PUMP
NO. 2

PUMP
NO. 1


TELOG

MCC MCC ATS MAIN

DVP
METER
DVP CT
CABINET

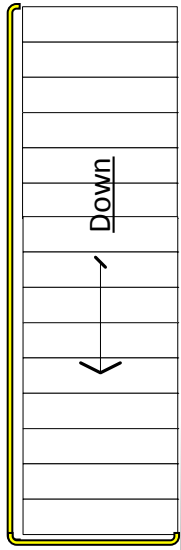

GENERATOR ROOM

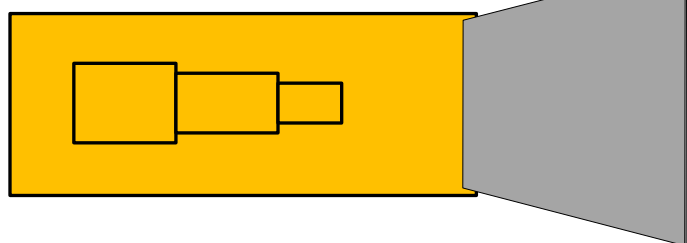

ANTENNA CABLE



FINAL ANTENNA LOCATION TBD



HAMPTON ROADS SANITATION DISTRICT
VIRGINIA BEACH, VIRGINIA
**INTERCEPTOR SYSTEMS PUMP STATION
CONOTROL AND SCADA**

STATION 4202 33rd STREET PS
INSTALLATION DRAWING

DRAWN BY WCS	REVISED 12/7/2016	SCALE: N.T.S.	:SHEET: 1 OF 1
-----------------	----------------------	------------------	-------------------