



INTERSTATE 64

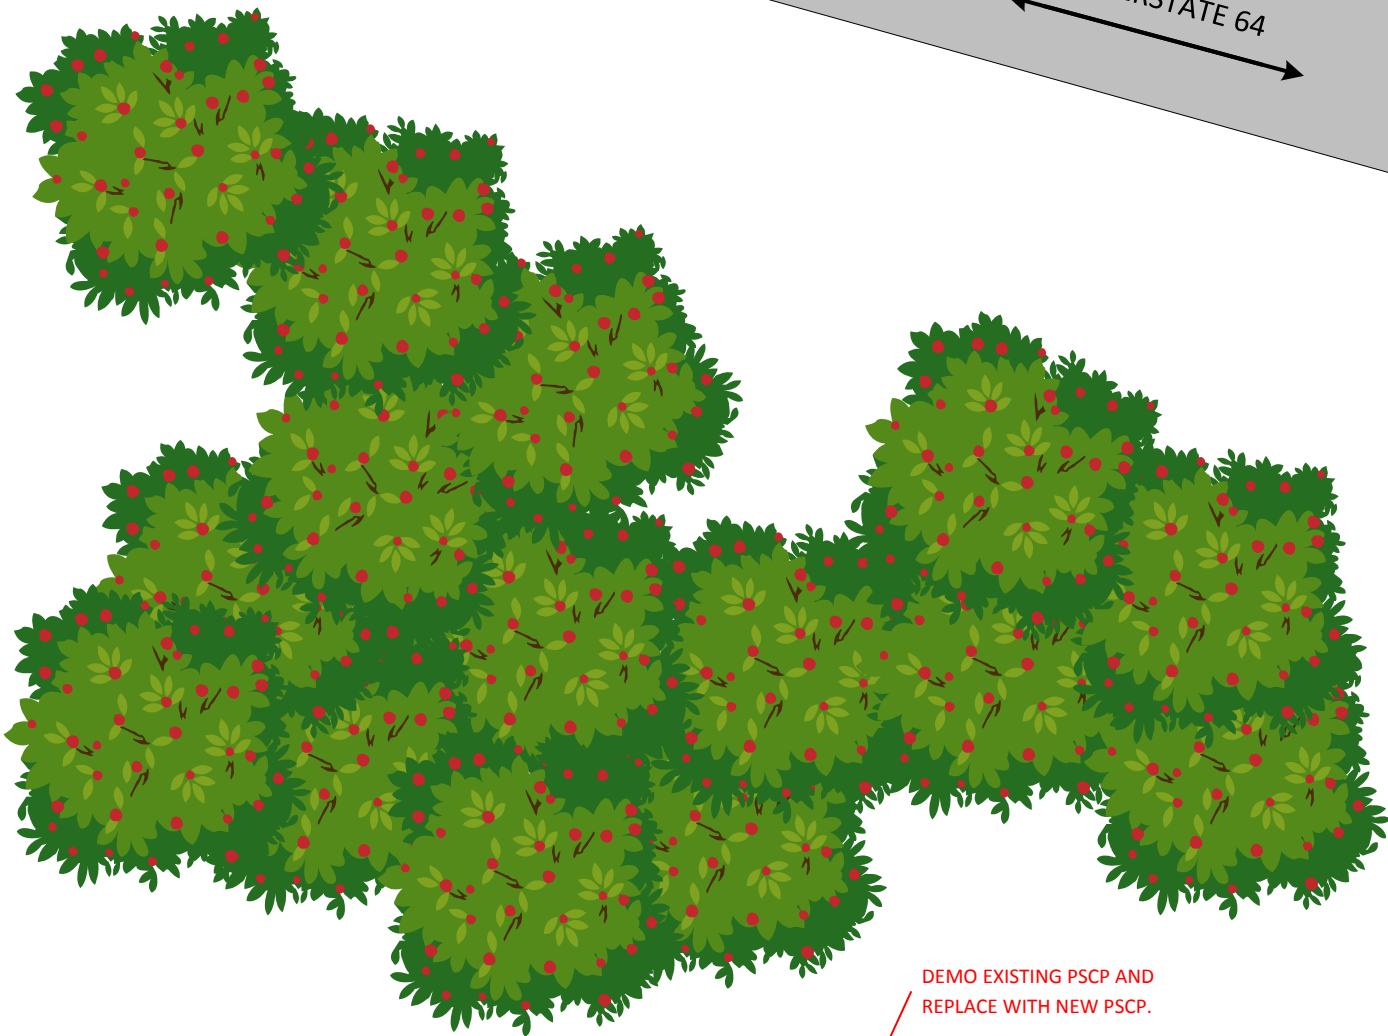

DEMO EXISTING PSCP AND REPLACE WITH NEW PSCP.



INSTALL 10dBd ANTENNA @15' ON EXIST 15' MAST

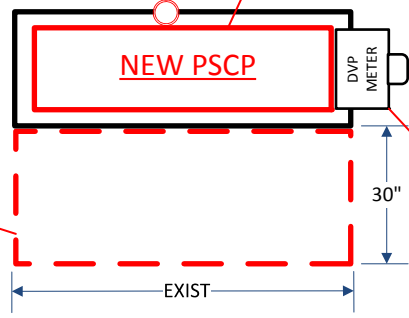

EXTEND EXISTING CONCRETE PAD 30" IN FRONT. MATCH EXISTING WIDTH.

DEMO EXISTING DVP METER AND SEVICE DISCONNECT AND INSTALL ON NEW PSCP.



HAMPTON ROADS SANITATION DISTRICT
 VIRGINIA BEACH, VIRGINIA
 INTERCEPTOR SYSTEMS PUMP STATION
 CONOTROL AND SCADA

M284 WASHINGTON STREET REMOTE PM
 INSTALLATION DRAWING

DRAWN BY WCS	REVISED 5/16/2016	SCALE: N.T.S.	:SHEET: 1 OF 1
-----------------	----------------------	------------------	-------------------