


INSTALL 11.5dBd ANTENNA
@ 20' ON EXISTING MAST.

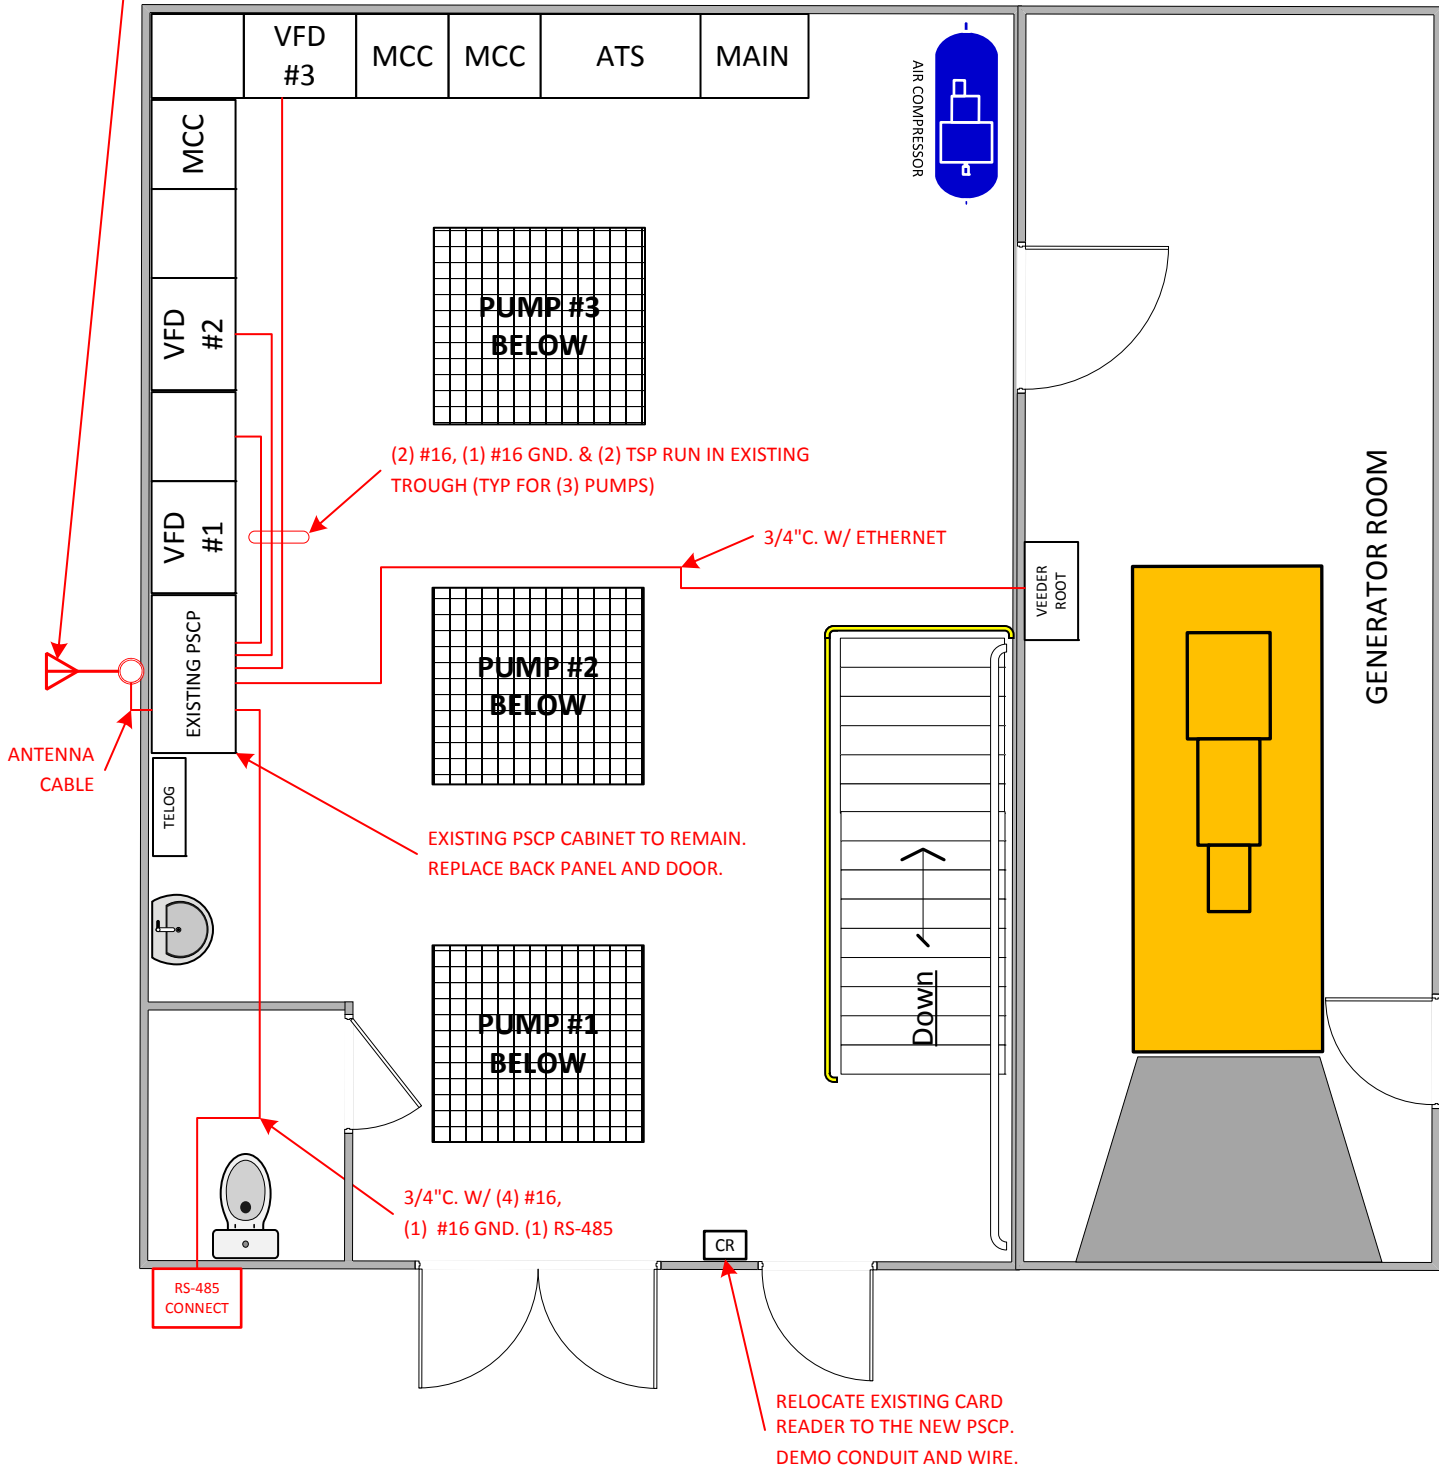

HAMPTON ROADS SANITATION DISTRICT
VIRGINIA BEACH, VIRGINIA
INTERCEPTOR SYSTEMS PUMP STATION
CONOTROL AND SCADA

STATION 4207 NORTH AVENUE PS
INSTALLATION DRAWING

DRAWN BY WCS	REVISED 7/19/2016	SCALE: N.T.S.	:SHEET: 1 OF 1
-----------------	----------------------	------------------	-------------------