


208 Claremont PS

N.T.S

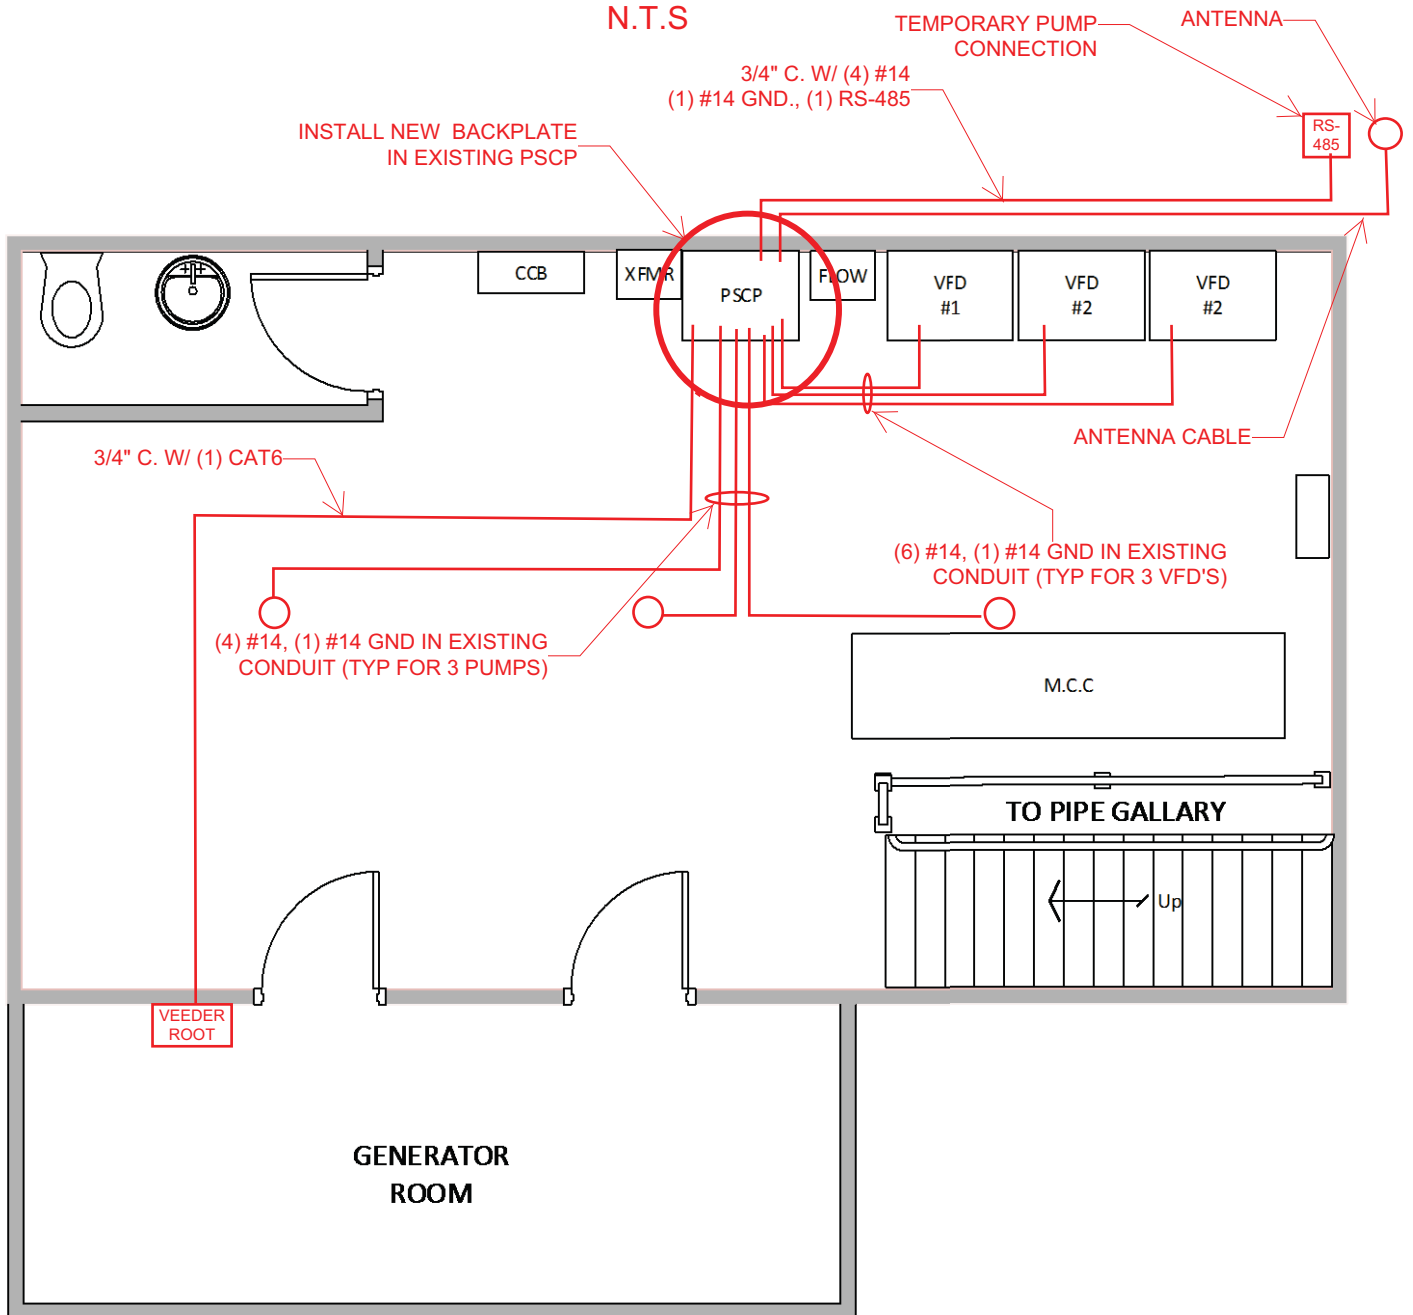

Note that this Pump Station is underground.

***** Antenna and temporary pump connection to be placed on small stand at air vent to wet well. See picture markups below.

