


213 Jefferson Avenue PS

NOTE: REVISED
12/2/16-DELETED
CONCRETE PAD.

N.T.S

STATION LAYOUT

3/4" C. W/ (4) #16
(1) #16 GND.,
(1) RS-485

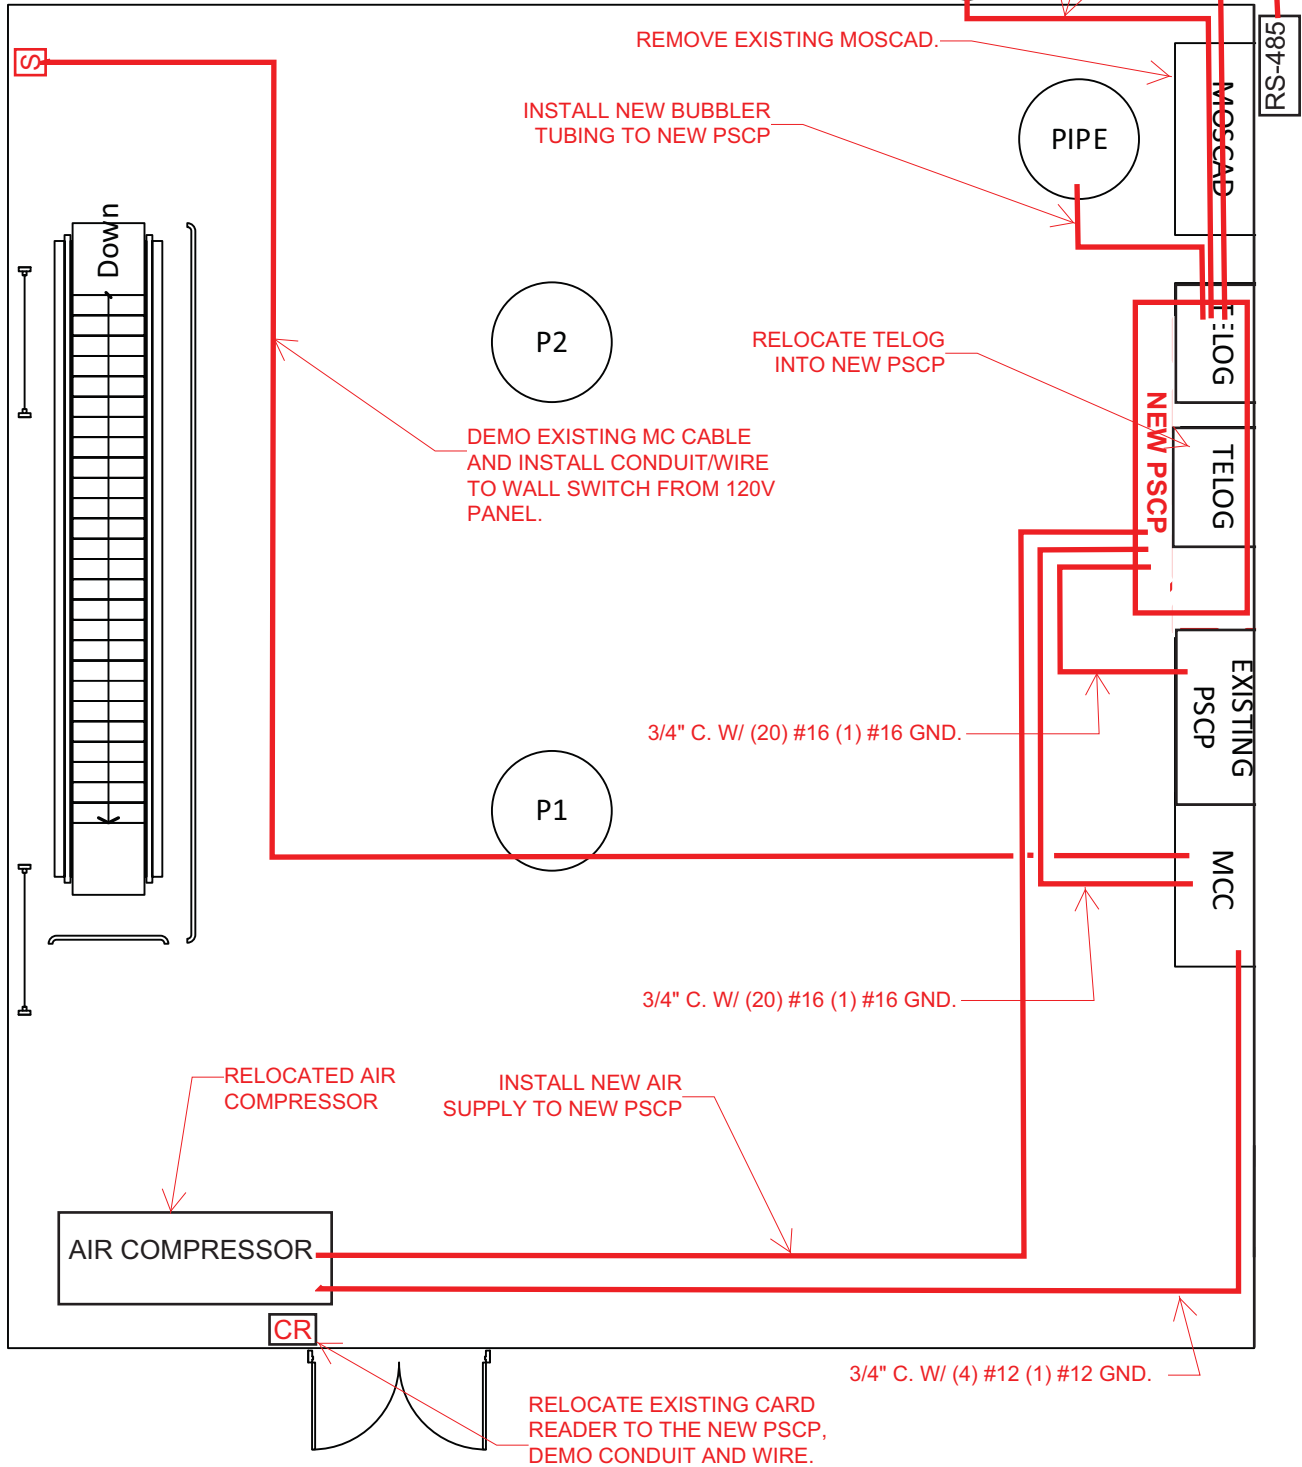

CEC Controls Company: Process Instrumentation & Controls Division

315 Great Bridge Blvd. Suite C • Chesapeake, VA 23320 • (757) 392-0415

Page | 5